




SECTION THRU TANK

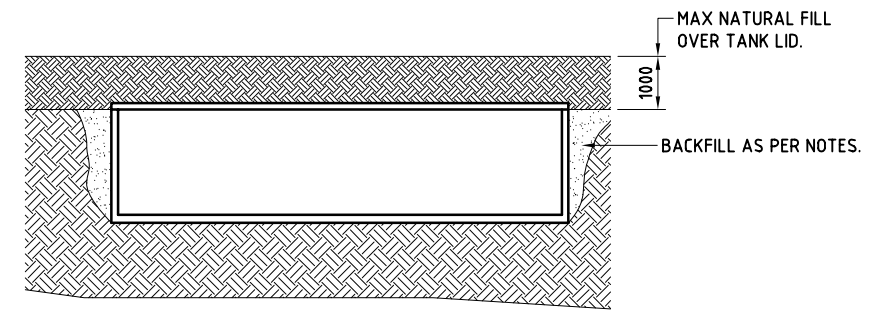

BURIED TANK OPTION.

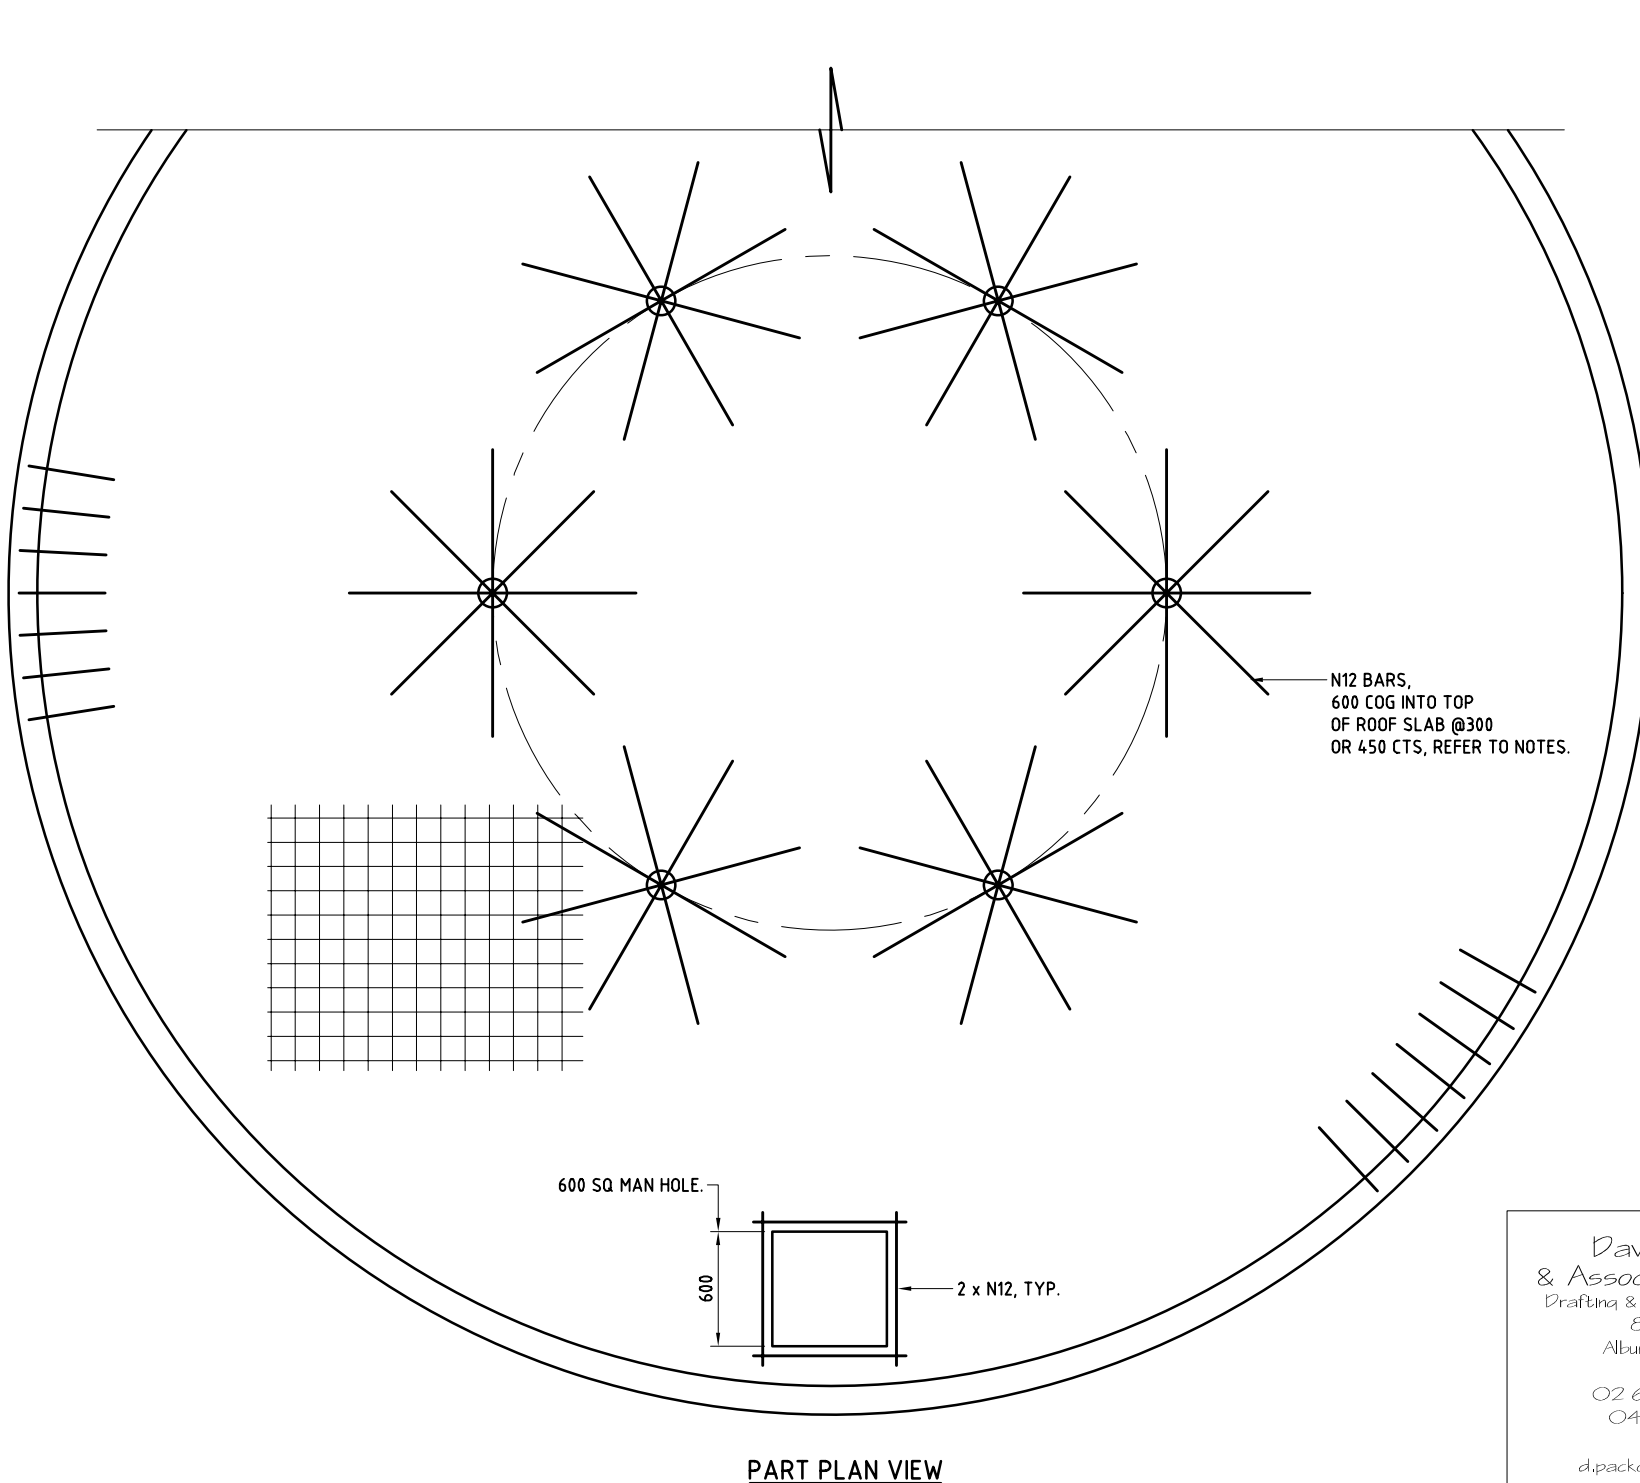


PART PLAN VIEW

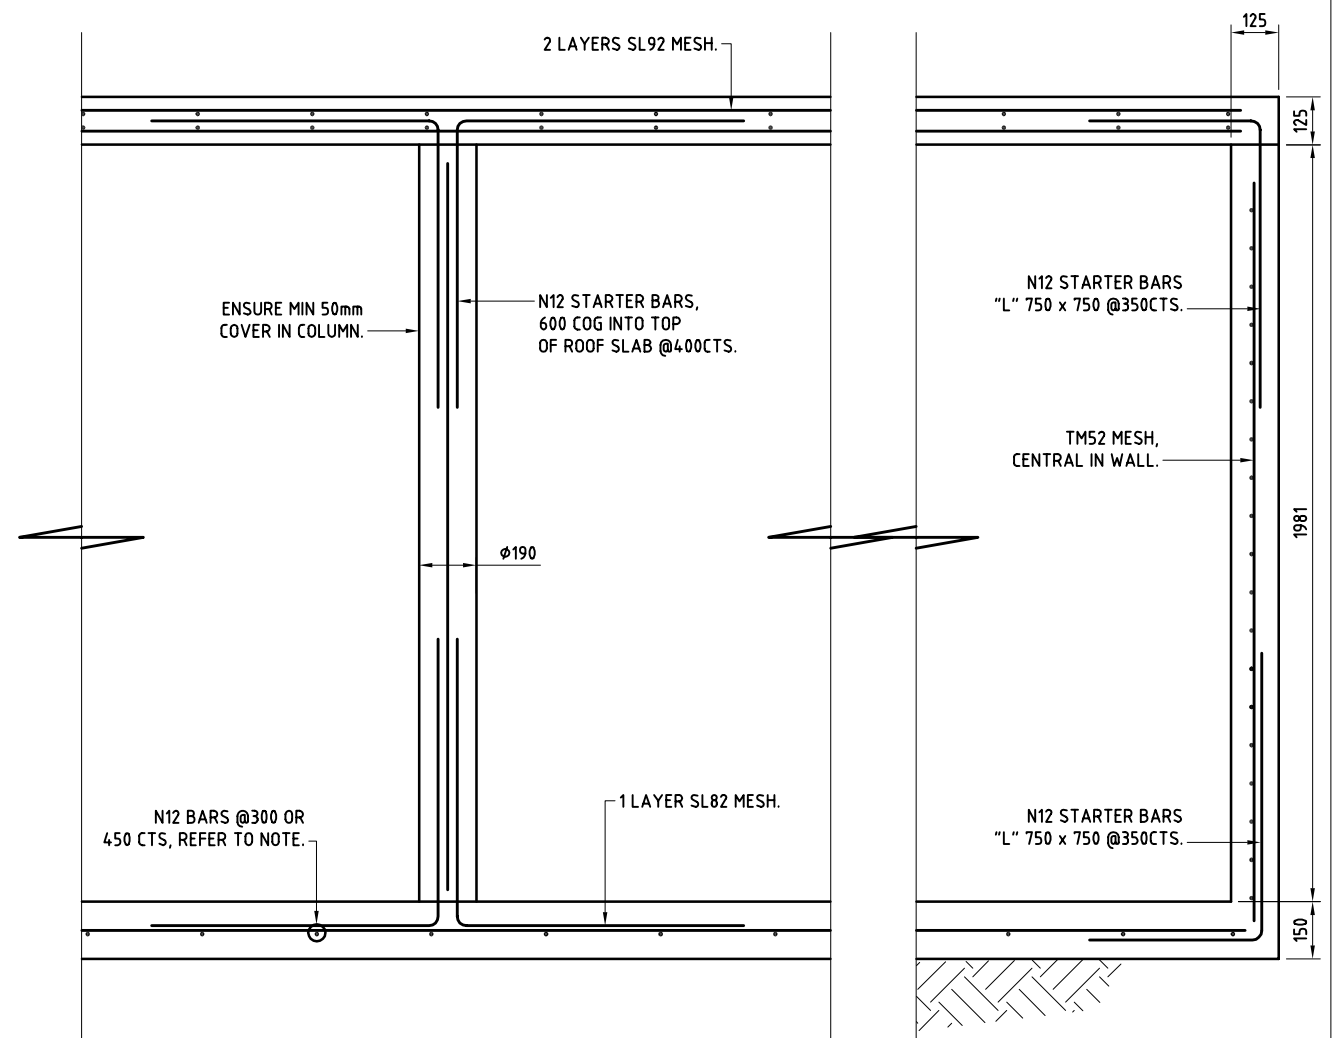

ENLARGED SECTION

David Packer
 & Associates Pty Ltd
 Drafting & Engineering Services
 8 Sonata Pl
 Albury NSW 2641
 Phone
 02 60 40 3208
 0407 318293
 Email
 d.packer@pacific.net.au

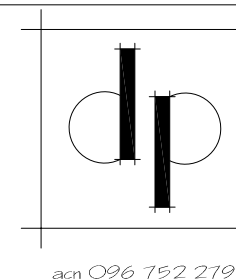

Client **TERRY MILLER TANKS**
 Job **CONCRETE WATER STORAGE TANKS**
 Title **6 COLUMN GENERAL DETAILS.**
 Drawing **TM00103**

Scale 1:20
 Drawn D.PACKER
 Checked .
 Date 30-11-05
 Revision A
 Sheet size A1

acn 096 752 279